


UNIT 1

VNA RACKING


Estimate of racking capacity:
Indicative racking layout based on Link51 pallet racking system
(No allowance made for access and/or means of escape routes through the racking, structural frame, floor joints, etc.)

Pallet sizes: Euro: 800mm x 1200mm
Chep: 1000mm x 1200mm


Pallets stored: Euro mixed heights: 13,100
Chep mixed heights: 8,735

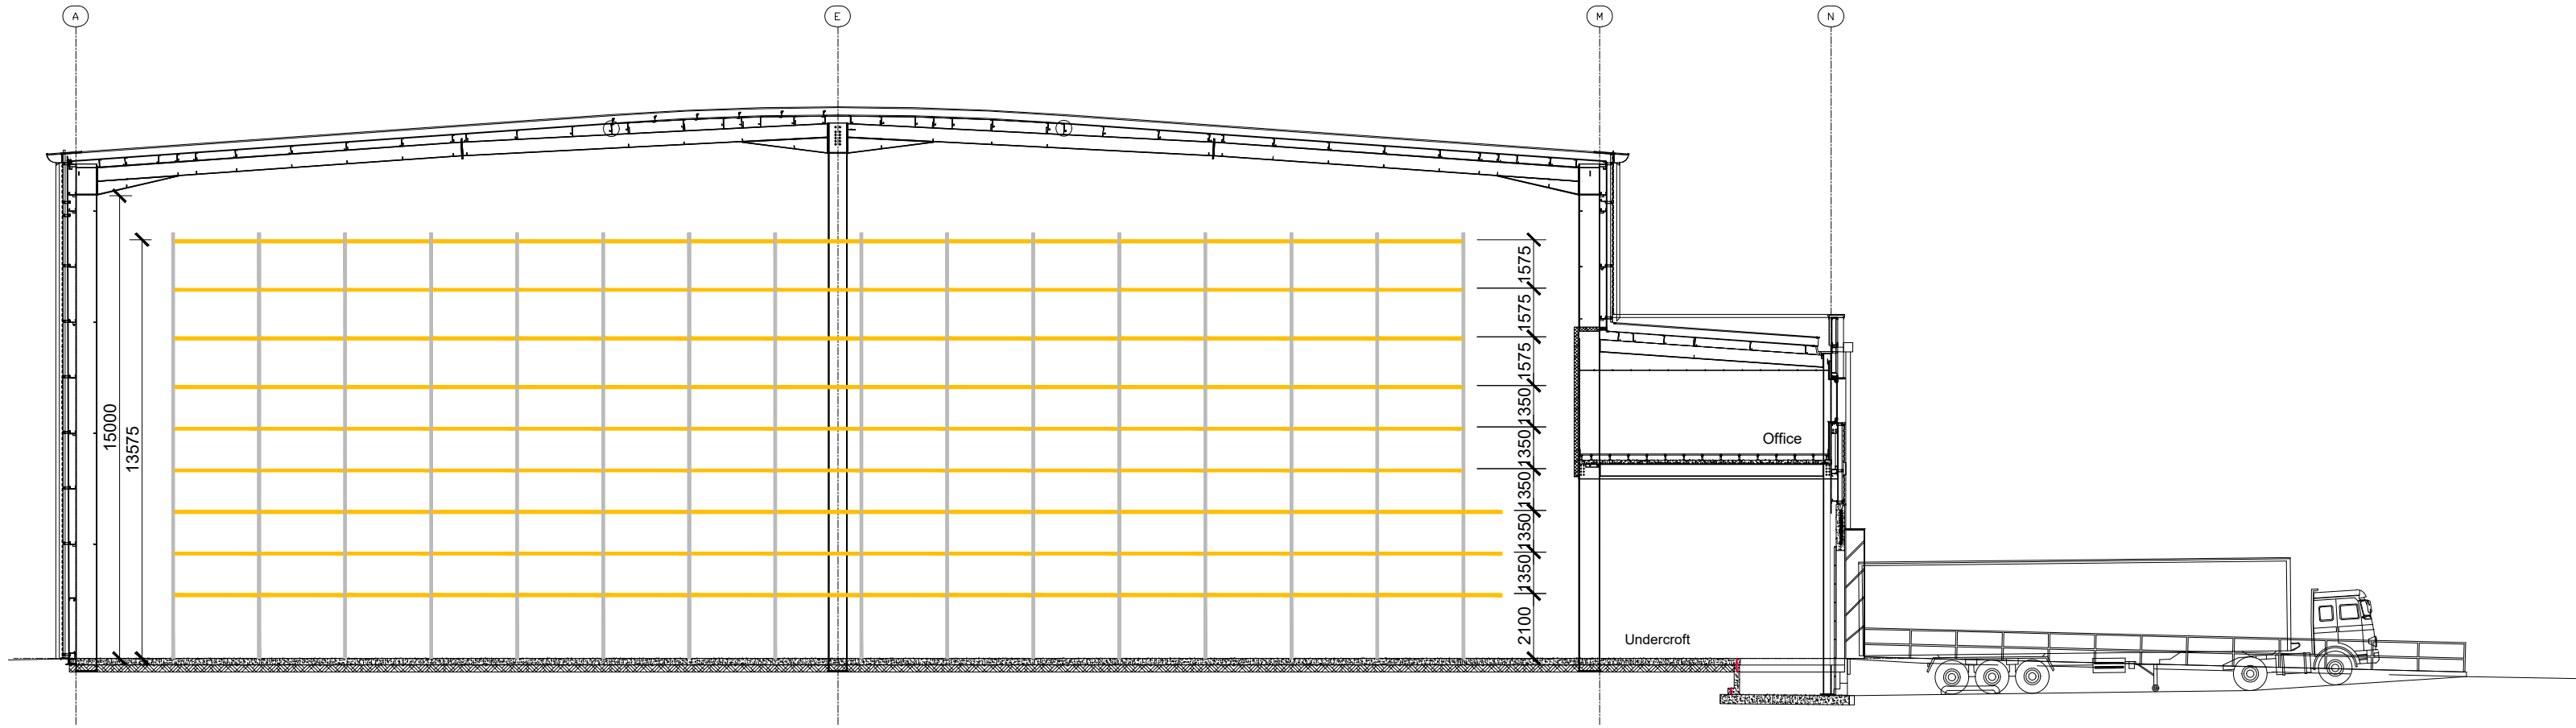

CROSS SECTION A: THROUGH LOADING BAY AND OFFICES

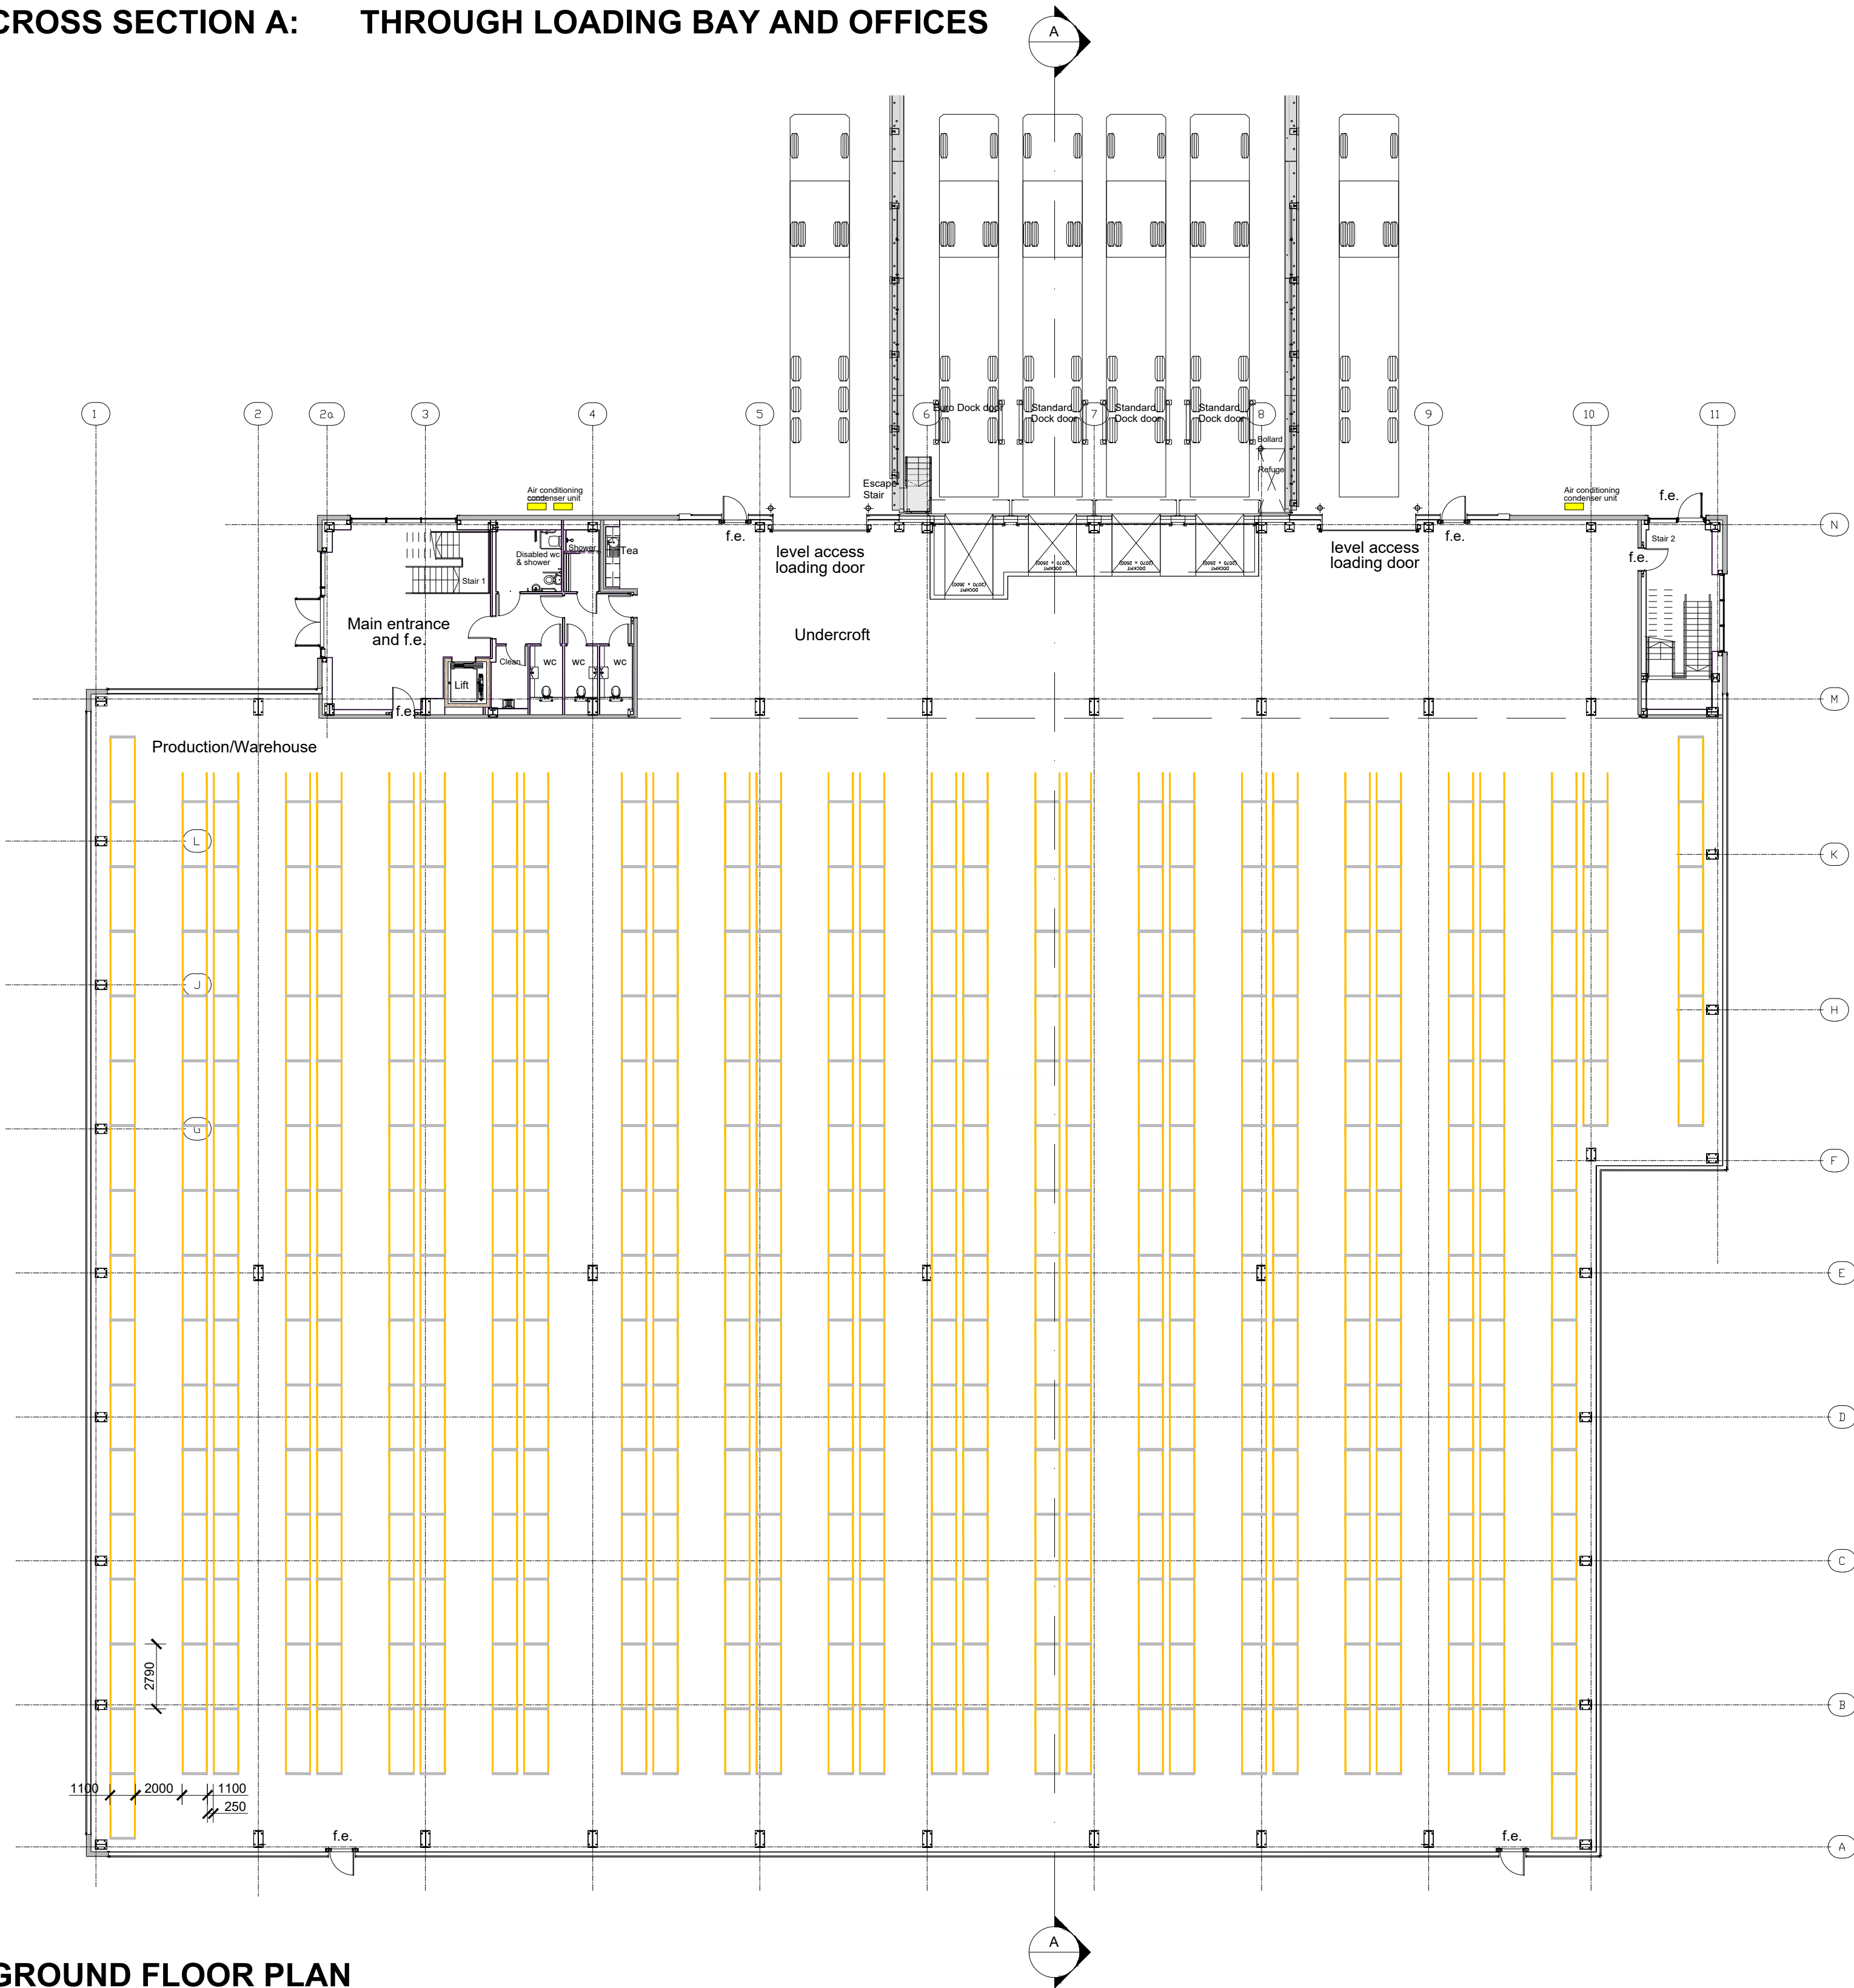

GROUND FLOOR PLAN

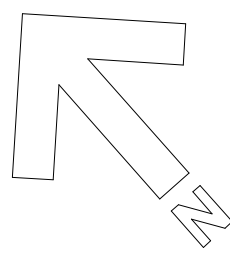

1m SCALE 1:200

Chancerygate

Job Title
Eg(iii)/B2/B8 DEVELOPMENT

Location
AXIS PARK, BLACKHILL DRIVE
MILTON KEYNES

Drawing Title
UNIT 1
INDICATIVE VNA RACKING LAYOUT

Date 17/06/26 Drawn

Scale 1:200 at A1 Checked

ALL DIMENSIONS TO BE CHECKED ON SITE. DO NOT SCALE
COPYRIGHT & INTELLECTUAL PROPERTY RIGHTS REMAIN WITH LANGLEY HALL ASSOCIATES LTD

LHA Royal Station Court, Twyford
Reading, Berkshire, RG10 9NF
Tel: 0118 932 0980
e-mail: architecture@langley-hall.co.uk

Dwg no. 5900-sk1001 Revision A


UNIT 1

WIDE AISLE RACKING

Estimate of racking capacity:
Indicative racking layout based on Link51 pallet racking system
(No allowance made for access and/or means of escape routes through the racking, structural frame, floor joints, etc.)

Pallet sizes:	Euro:	800mm x 1200mm
	Chep:	1000mm x 1200mm
Pallets stored:	Euro mixed heights:	10,355
	Chep mixed heights:	6,905

CROSS SECTION A: THROUGH LOADING BAY AND OFFICES

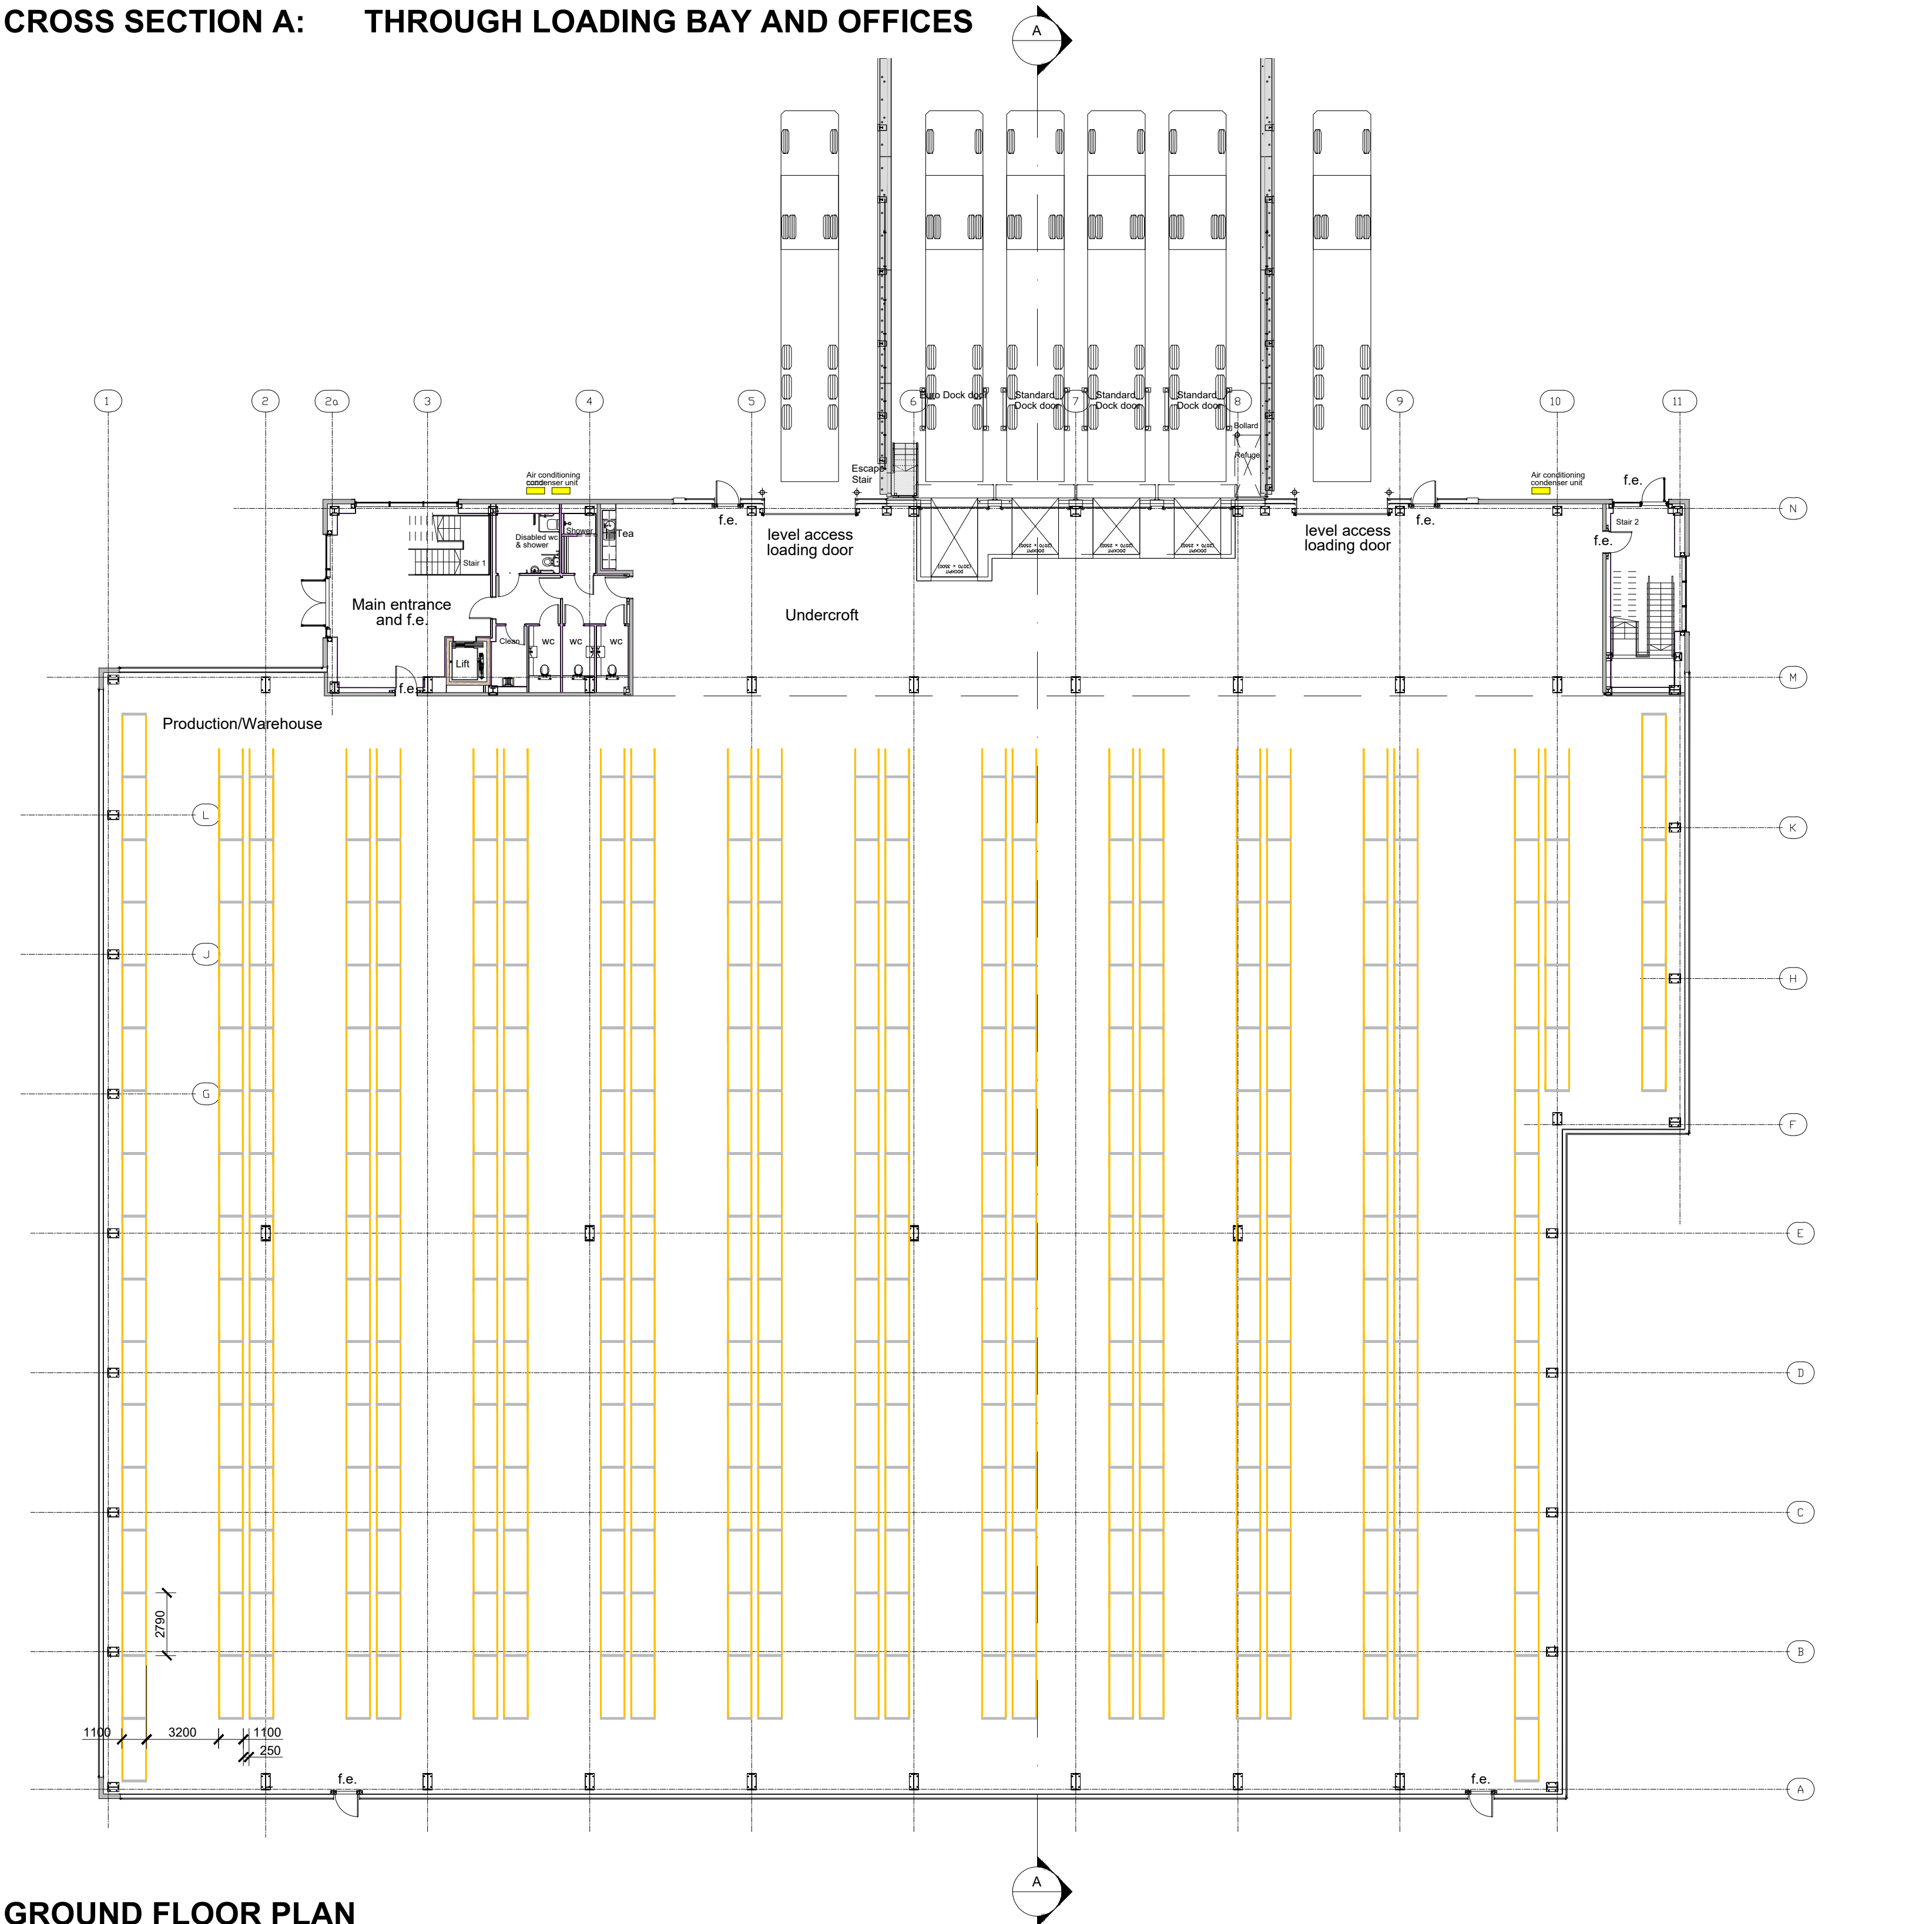

GROUND FLOOR PLAN

1m

SCALE 1:200

Chancerygate

Job Title

Eg(iii)/B2/B8 DEVELOPMENT

Location

AXIS PARK, BLACKHILL DRIVE
MILTON KEYNES

Drawing Title

UNIT 1
INDICATIVE WIDE AISLE RACKING LAYOUT

Date

17/06/26

Drawn

Scale

1:200 at A1

Checked

ALL DIMENSIONS TO BE CHECKED ON SITE. DO NOT SCALE
COPYRIGHT & INTELLECTUAL PROPERTY RIGHTS REMAIN WITH LANGLEY HALL ASSOCIATES LTD

LHA

Royal Station Court, Twyford
Reading, Berkshire, RG10 9NF
Tel: 0118 932 0980
e-mail: architecture@langley-hall.co.uk

Dwg no.

5900-sk1002

Revision

A

UNIT 8



VNA RACKING

Estimate of racking capacity:
Indicative racking layout based on Link51 pallet racking system
(No allowance made for access and/or means of escape routes through the racking, structural frame, floor joints, etc.)

Pallet sizes: Euro: 800mm x 1200mm
Chep: 1000mm x 1200mm

Pallets stored: Euro mixed heights: 19,550
Chep mixed heights: 13,035

CROSS SECTION A - THROUGH LOADING BAY

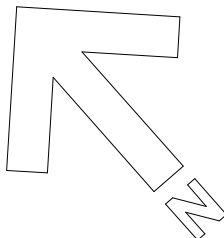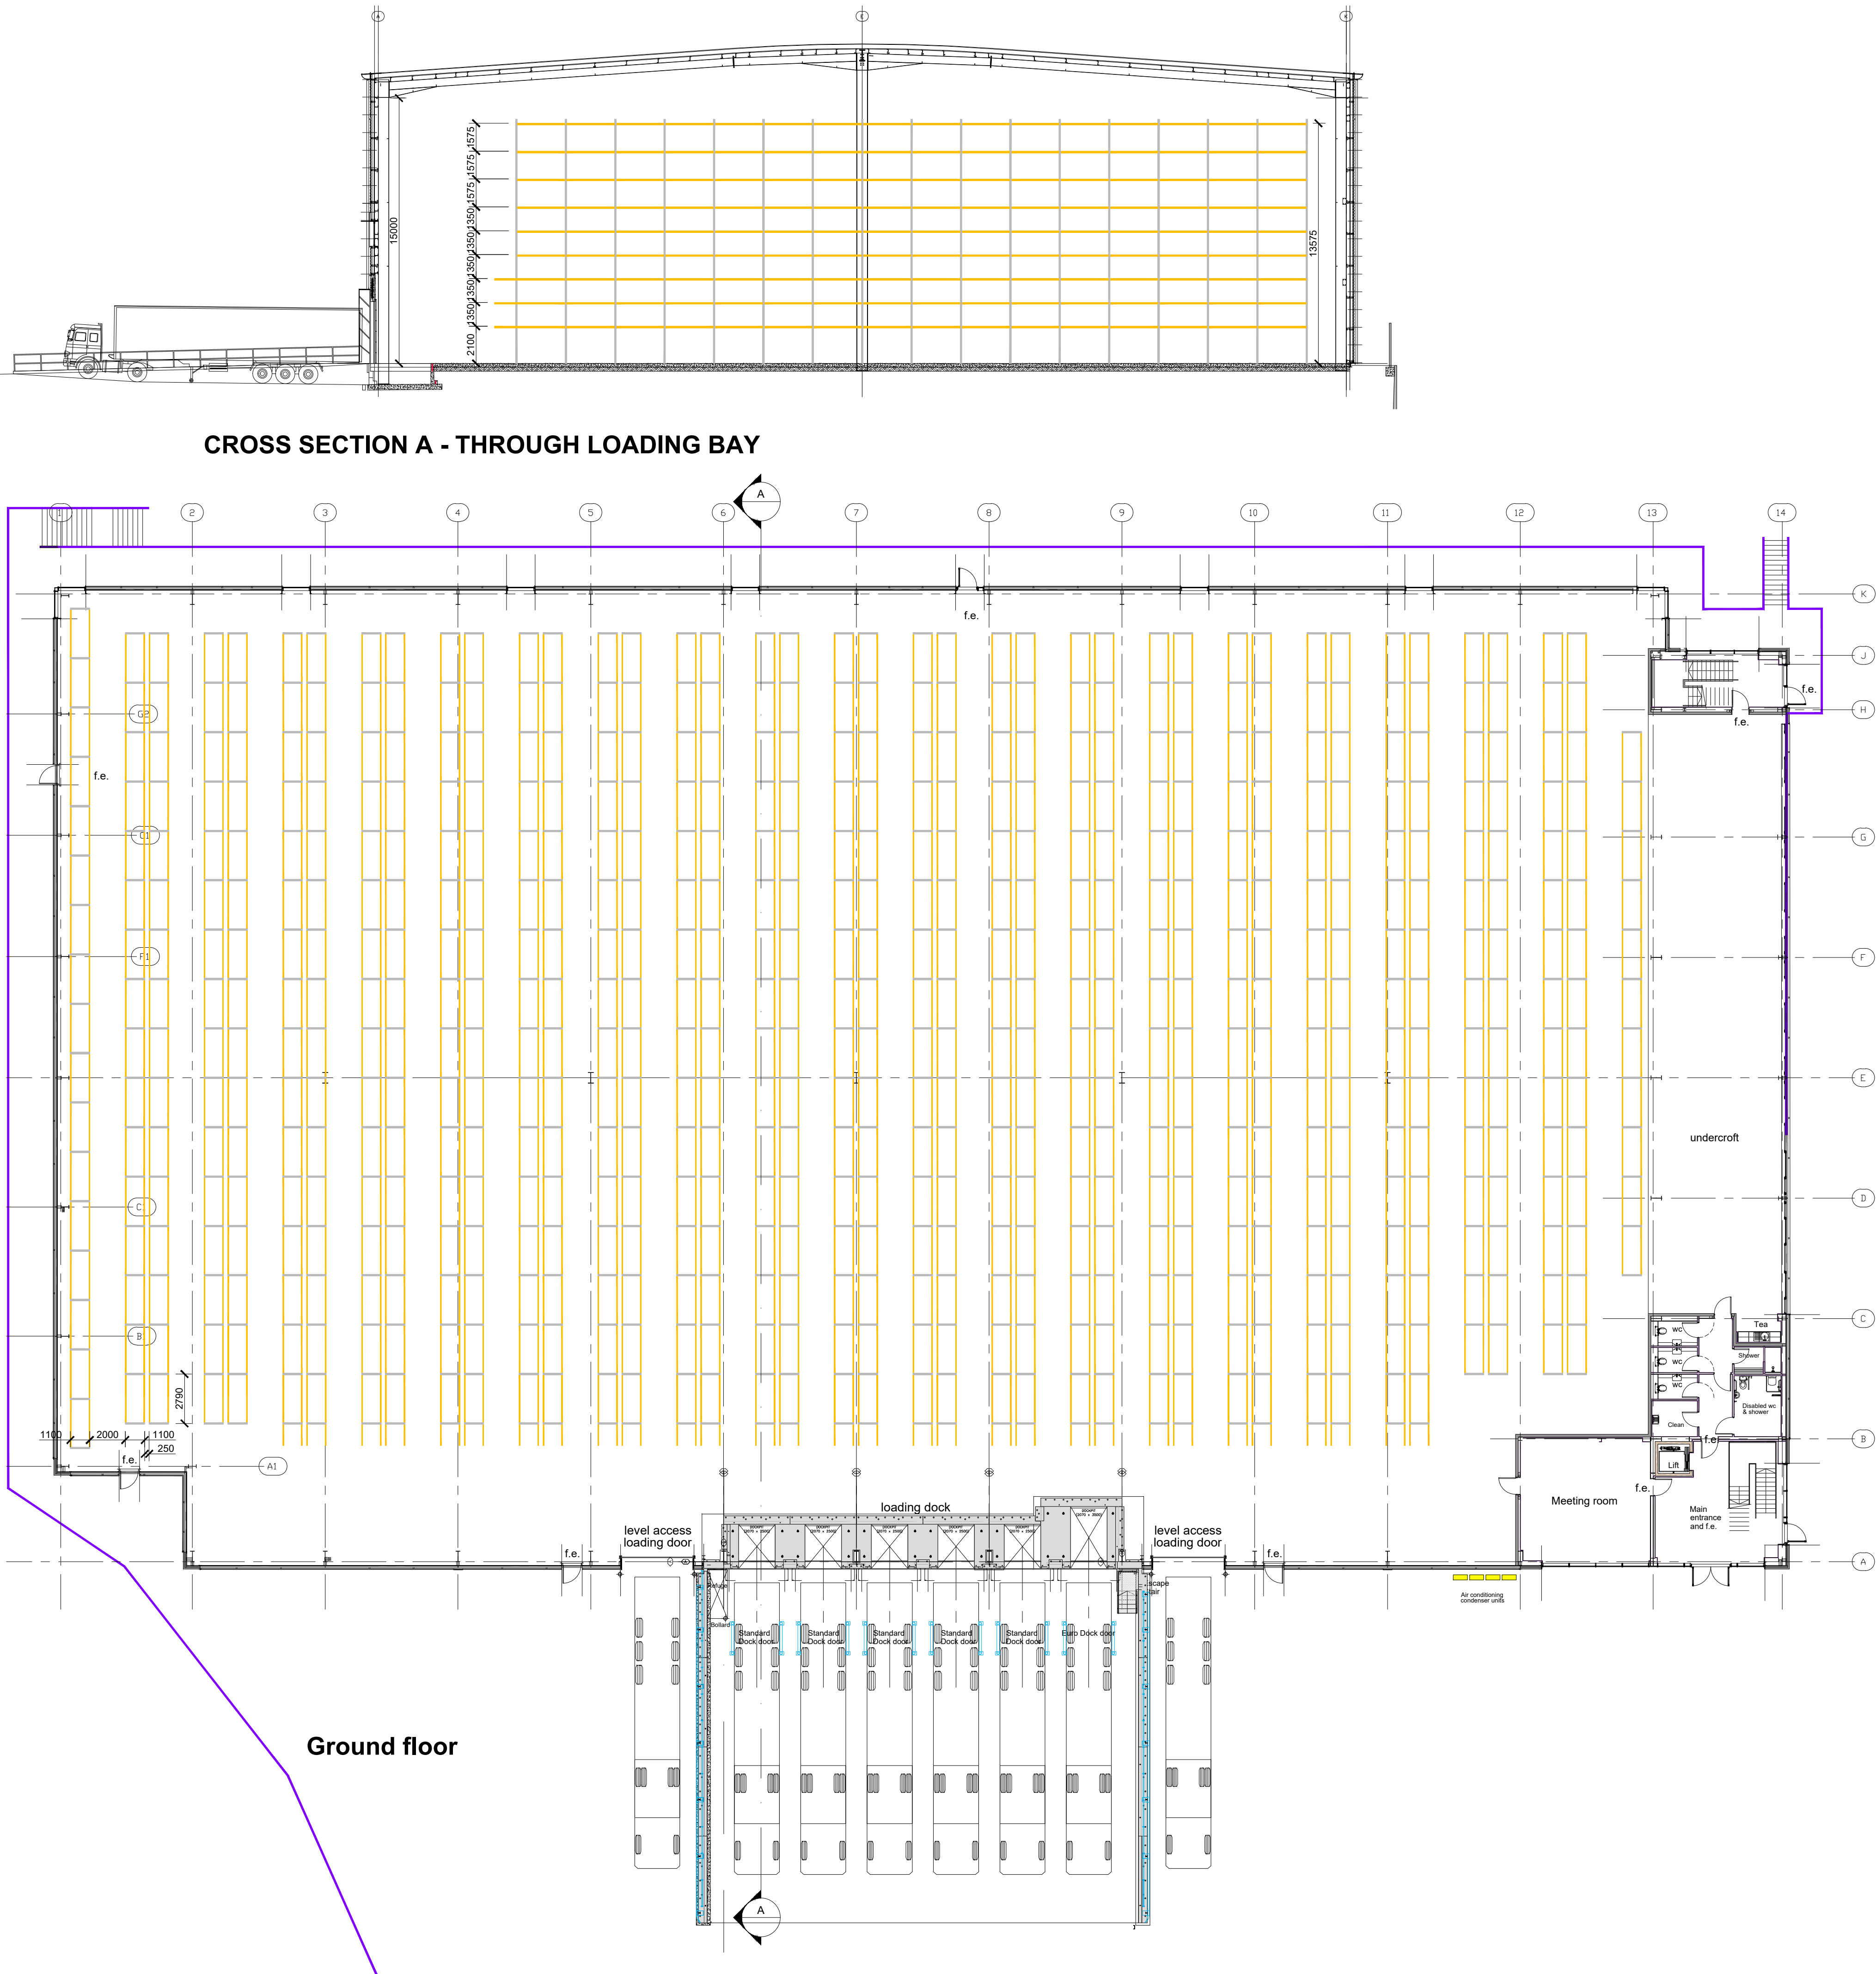

1m SCALE 1:200

Chancerygate

Job Title
Eg(iii)/B2/B8 DEVELOPMENT

Location
AXIS PARK, BLACKHILL DRIVE
MILTON KEYNES

Drawing Title
UNIT 8
INDICATIVE VNA RACKING LAYOUT

Date 17/06/26 Drawn

Scale 1:200 at A1 Checked

ALL DIMENSIONS TO BE CHECKED ON SITE. DO NOT SCALE
COPYRIGHT & INTELLECTUAL PROPERTY RIGHTS REMAIN WITH LANGLEY HALL ASSOCIATES LTD

LHA Royal Station Court, Twyford
Reading, Berkshire, RG10 9NF
Tel: 0118 932 0980
e-mail: architecture@langley-hall.co.uk

Dwg no. 5900-sk8001 Revision
A


UNIT 8

WIDE AISLE RACKING


Estimate of racking capacity:
Indicative racking layout based on Link51 pallet racking system
(No allowance made for access and/or means of escape routes through the racking, structural frame, floor joints, etc.)

Pallet sizes: Euro: 800mm x 1200mm
Chep: 1000mm x 1200mm

Pallets stored: Euro mixed heights: 14,860
Chep mixed heights: 9,910

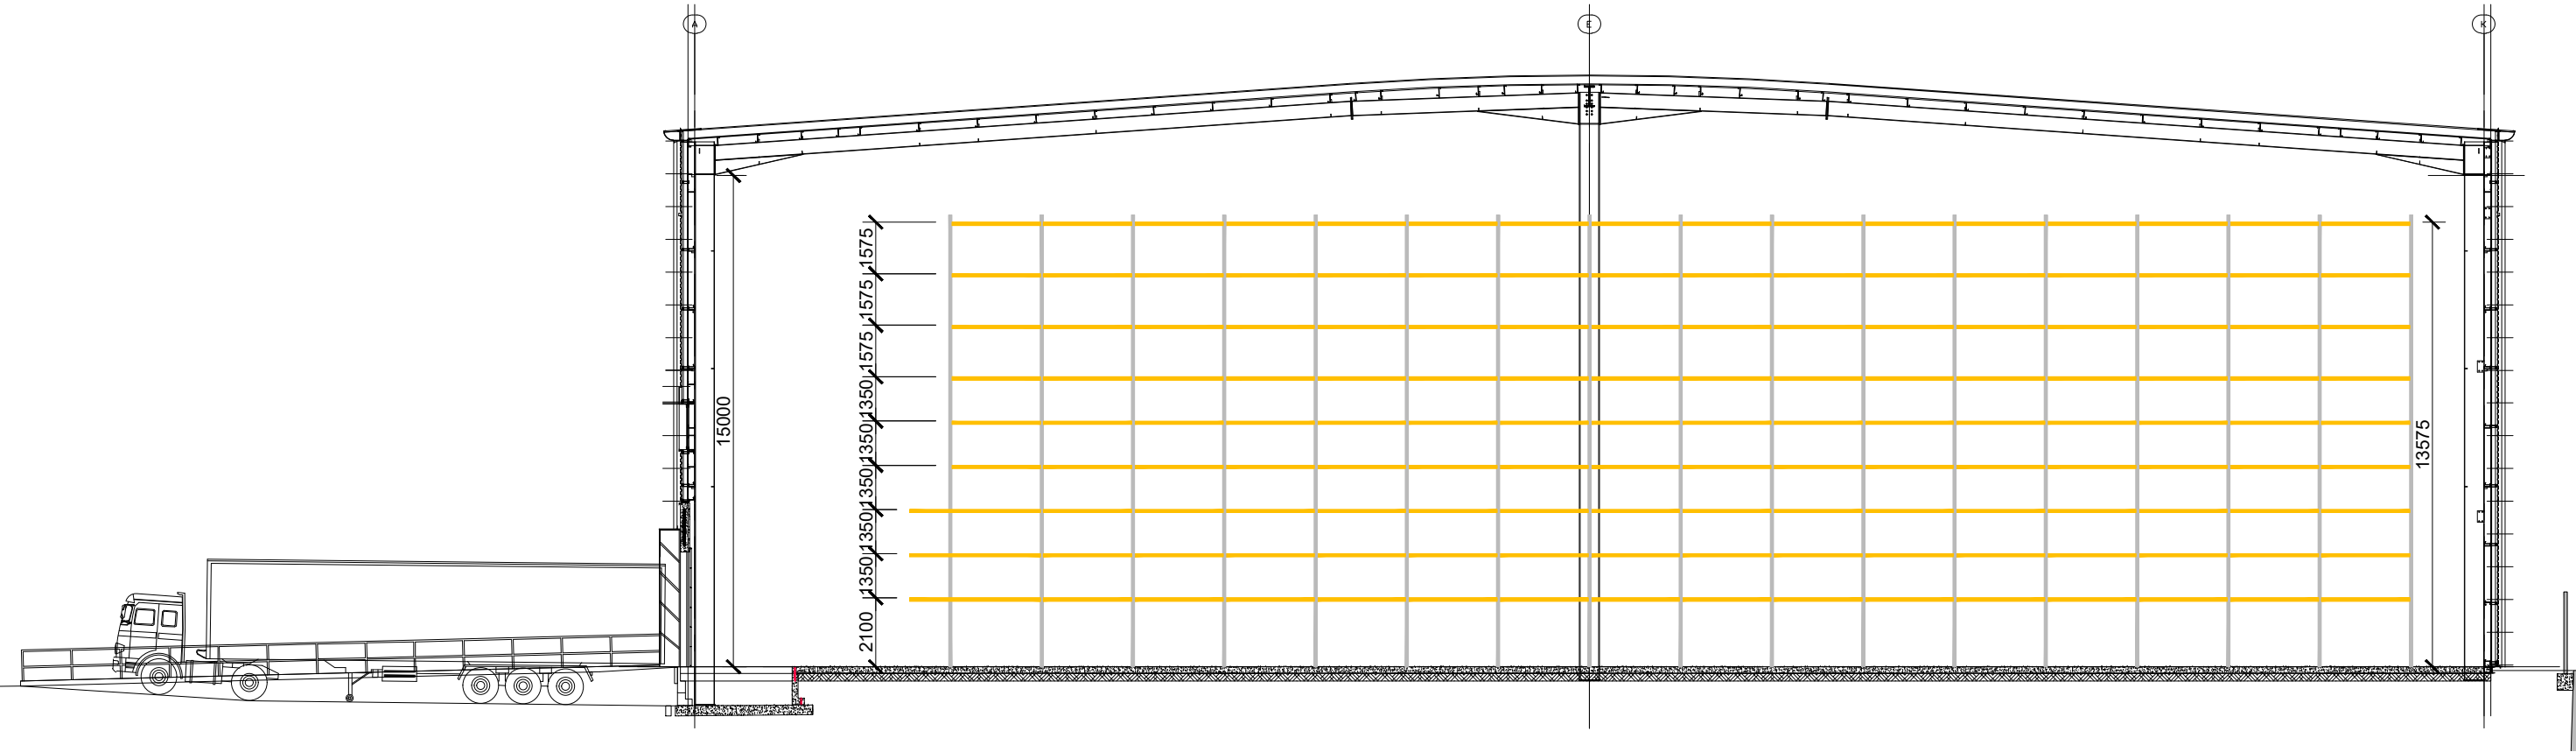

CROSS SECTION A - THROUGH LOADING BAY

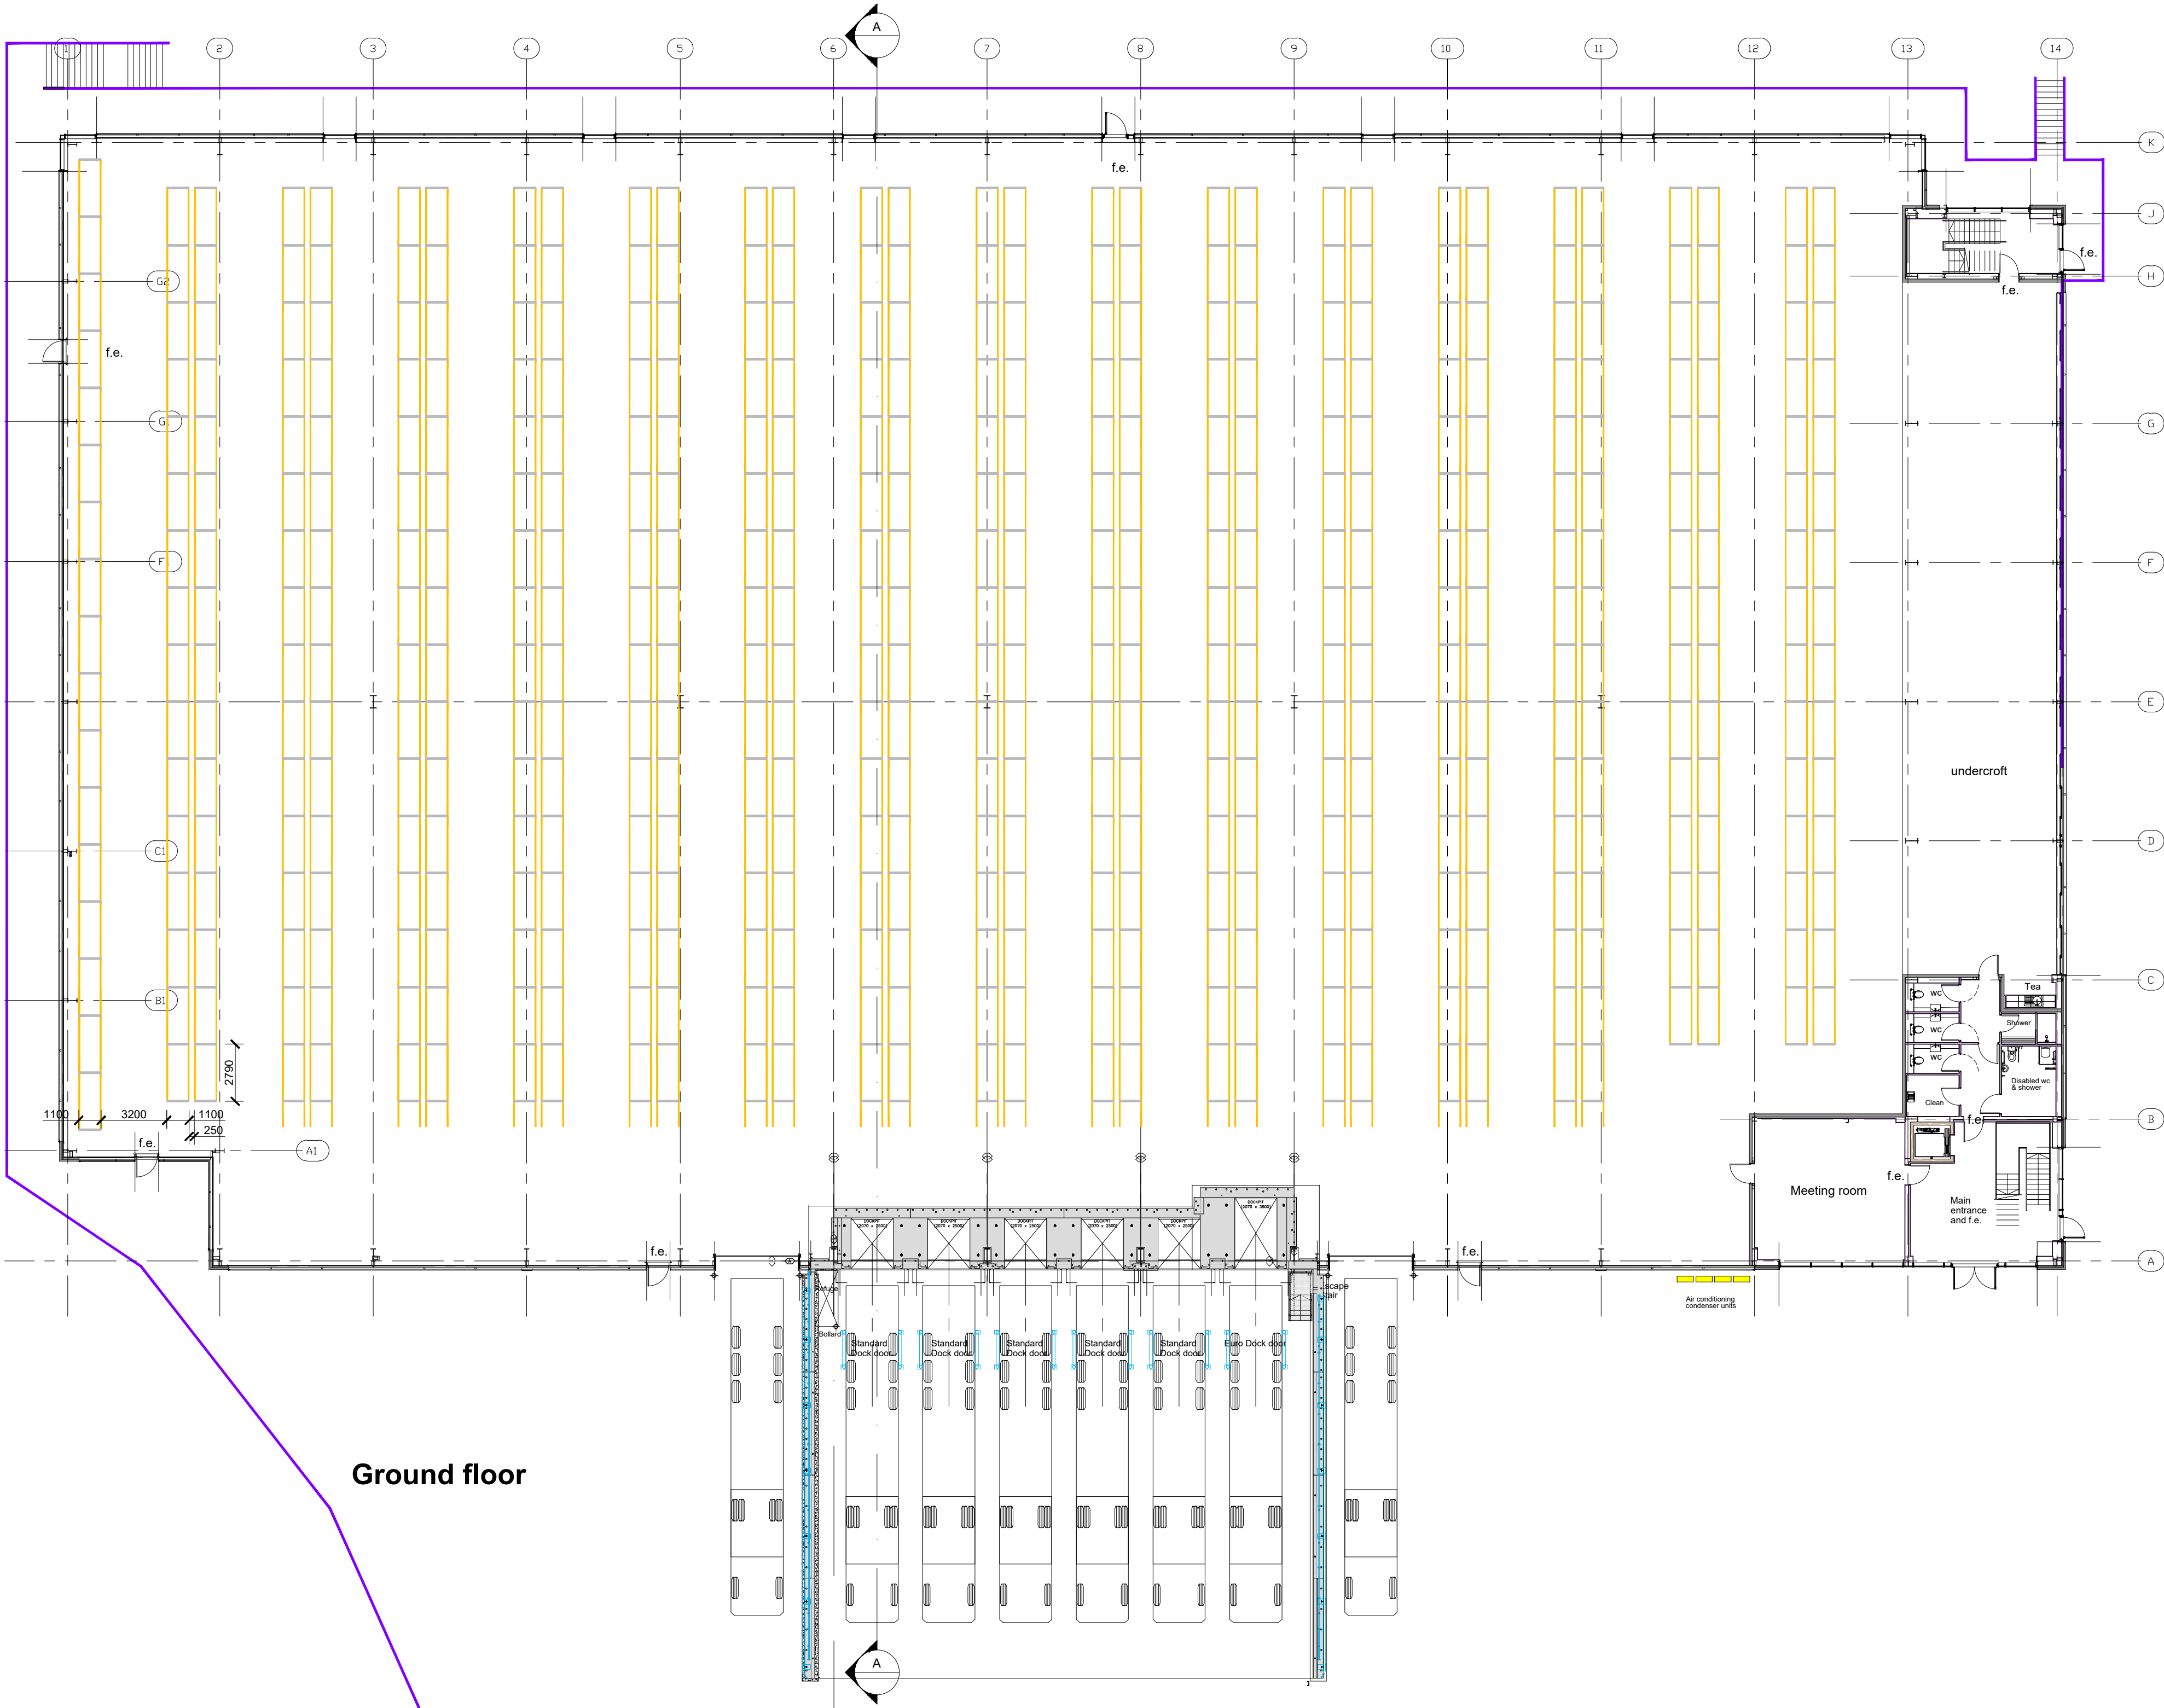

Ground floor



Job Title
Eg(iii)/B2/B8 DEVELOPMENT

Location
AXIS PARK, BLACKHILL DRIVE
MILTON KEYNES

Drawing Title
UNIT 8
INDICATIVE WIDE ASILE RACKING LAYOUT

Date 17/06/26
Scale 1:200 at A1
ALL DIMENSIONS TO BE CHECKED ON SITE. DO NOT SCALE
COPYRIGHT & INTELLECTUAL PROPERTY RIGHTS REMAIN WITH LANGLEY HALL ASSOCIATES LTD

LHA Royal Station Court, Twyford
Reading, Berkshire, RG10 9NF
Tel: 0118 932 0980
e-mail: architecture@langley-hall.co.uk

Dwg no. 5900-sk8002
Revision A